

Tile Reference:

TL705 130




The South Essex Parking Partnership
Civic Centre
Duke Street
Chelmsford
CM1 1JE



Essex County Council
County Hall
Chelmsford
Essex

Sheet Revision Number: 0

Sheet Active From: 23/08/2021

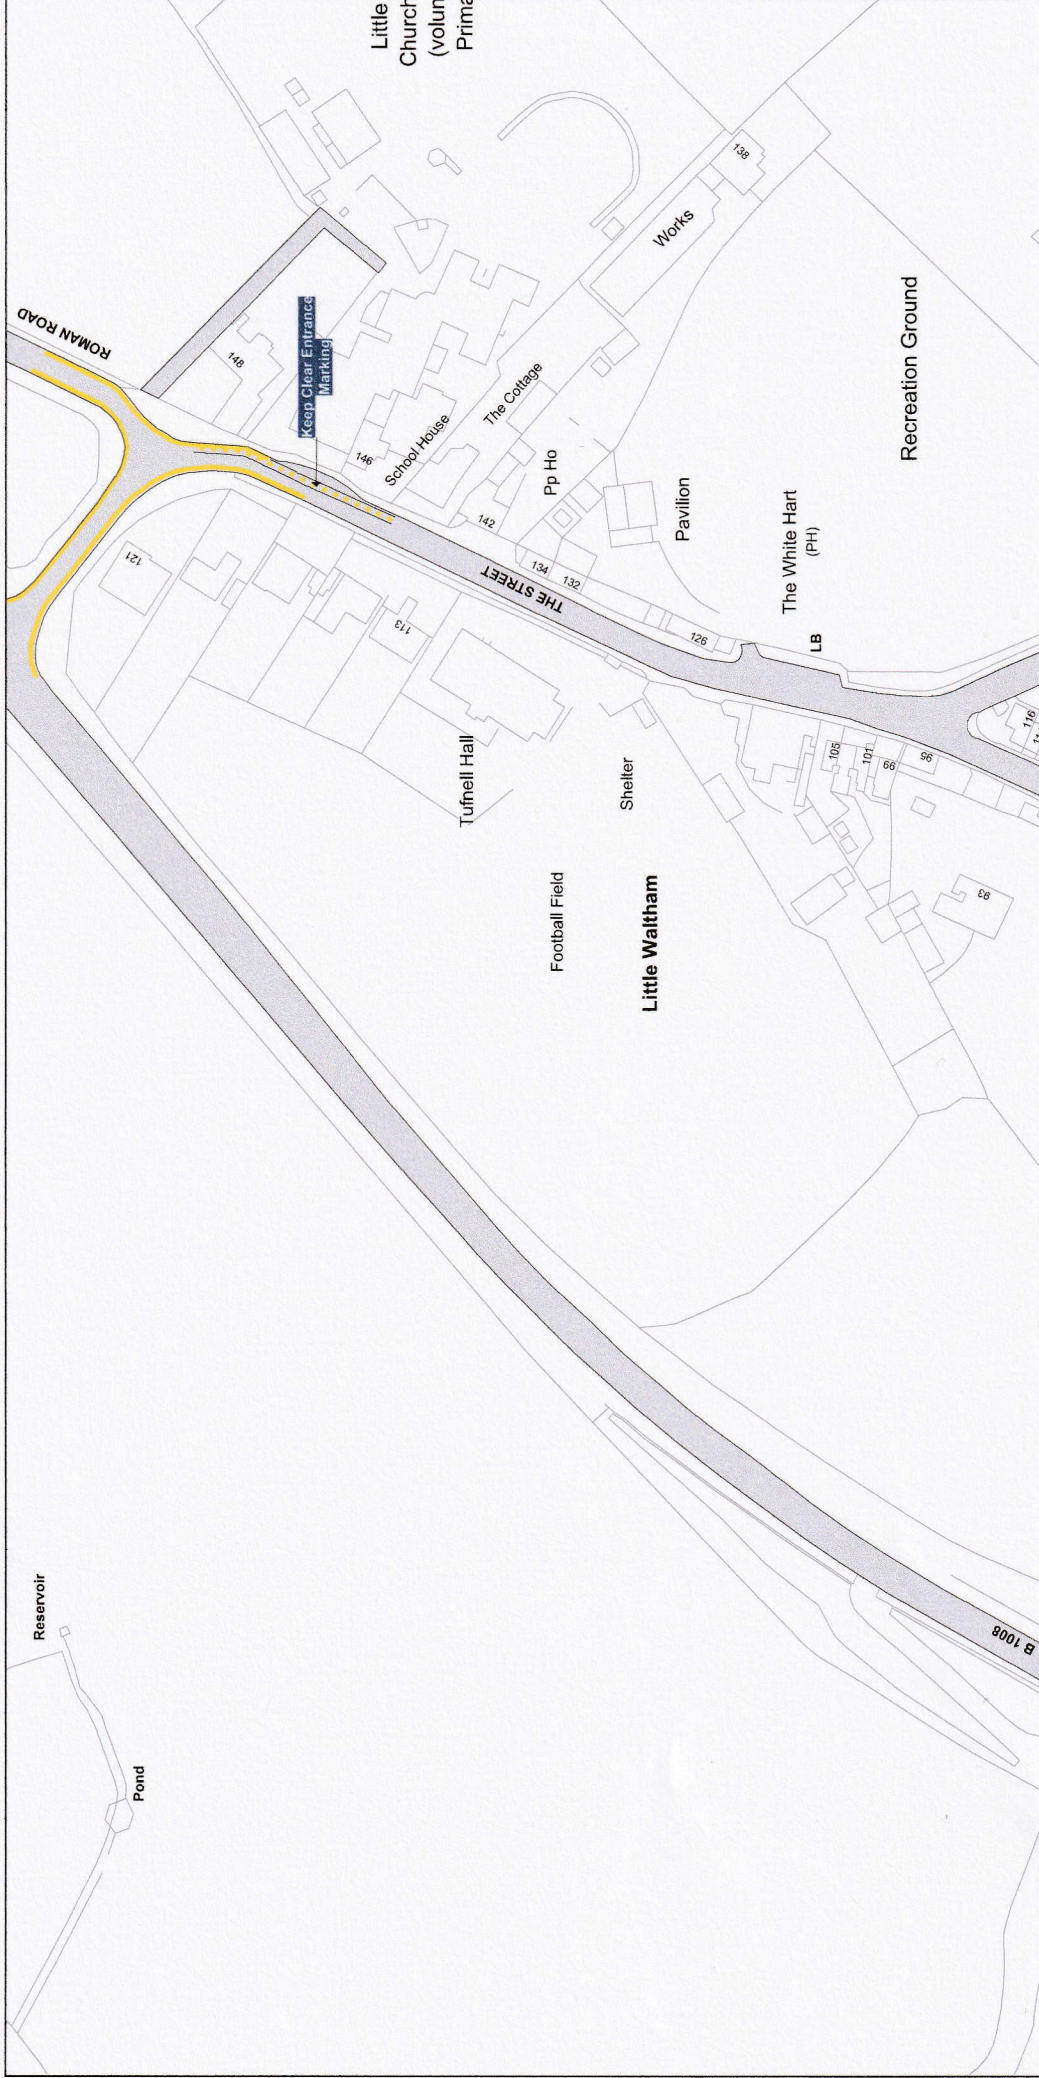

SEE STATIC MAP SCHEDULE LEGEND FOR RESTRICTIONS DISPLAYED



Scale - 1 : 1250 @ A3 0 100 Metres

Title - South Essex Partnership -Street Waiting, Loading and Parking Plans

Produced from Ordnance Survey 1:1250 mapping with permission of the Controller of Her Majesty's Stationary Office (c) Crown Copyright Licence No. 100019602
Unauthorised reproduction infringes Crown Copyright and may lead to prosecution or Civil Proceedings
This copy has been made by or with the authority of the Head of Legal Services of Essex County Council, pursuant to section 47 of the Copyright, Designs and Patents Act 1988 ('the Act'). Unless the Act provides a relevant exception to copyright, the copy must not be copied without the prior permission of the copyright owner.

CONFIRMED

Tile Reference:

TL705 132

The South Essex Parking Partnership
Civic Centre
Duke Street
Chelmsford
CM1 1JE



Essex County Council
County Hall
Chelmsford
Essex

Sheet Revision Number: 0

Sheet Active From: 23/08/2021



SEE STATIC MAP SCHEDULE LEGEND FOR RESTRICTIONS DISPLAYED



Scale - 1 : 1250 @ A3 0 Metres 100

Title - South Essex Partnership -Street Waiting, Loading and Parking Plans

Produced from Ordnance Survey 1:1250 mapping with permission of the Controller of Her Majesty's Stationary Office (c) Crown Copyright Licence No. 100019602
Unauthorised reproduction infringes Crown Copyright and may lead to prosecution or Civil Proceedings

This copy has been made by or with the authority of the Head of Legal Services of Essex County Council, pursuant of section 47 of the Copyright, Designs and Patents Act 1988 ('the Act'). Unless the Act provides a relevant exception to copyright, the copy must not be copied without the prior permission of the copyright owner.

CONFIRMED



Essex County Council

STATIC MAP SCHEDULE LEGEND

Orders, Non-Orders
Schedule shading patterns and restriction descriptions
Map Grid: Static Map Schedules

DATE: 12/11/2019

Page
1 of 1

Order Types

24hr Clearway

Car Club Parking Place

Disabled Badge Holders Parking

Electric Vehicle Charging Place

Entrance Marking (Mandatory)

Limited Waiting

Loading Place

Motorcycle Parking Place

No Loading

No Loading At Any Time

No Waiting

No Waiting At Any Time

Other Bay

Payment Parking Place

Pedestrian Zone

Permit Parking Area

Permit Parking Place

Prohibition of Verge Parking

Residents Parking Place

Restricted Parking Zone

Shared Use Parking Place

Taxi Rank

Urban Clearway

Non-Order Types

Advisory Bay

Advisory Disabled Bay

Bus Stand

Bus Stop

Highways England Trunk Road

Keep Clear Entrance Marking (advisory)

Pedestrian Crossing

Unrestricted Bay